




EAST ELEVATION
SCALE: 3/16"=1'-0"

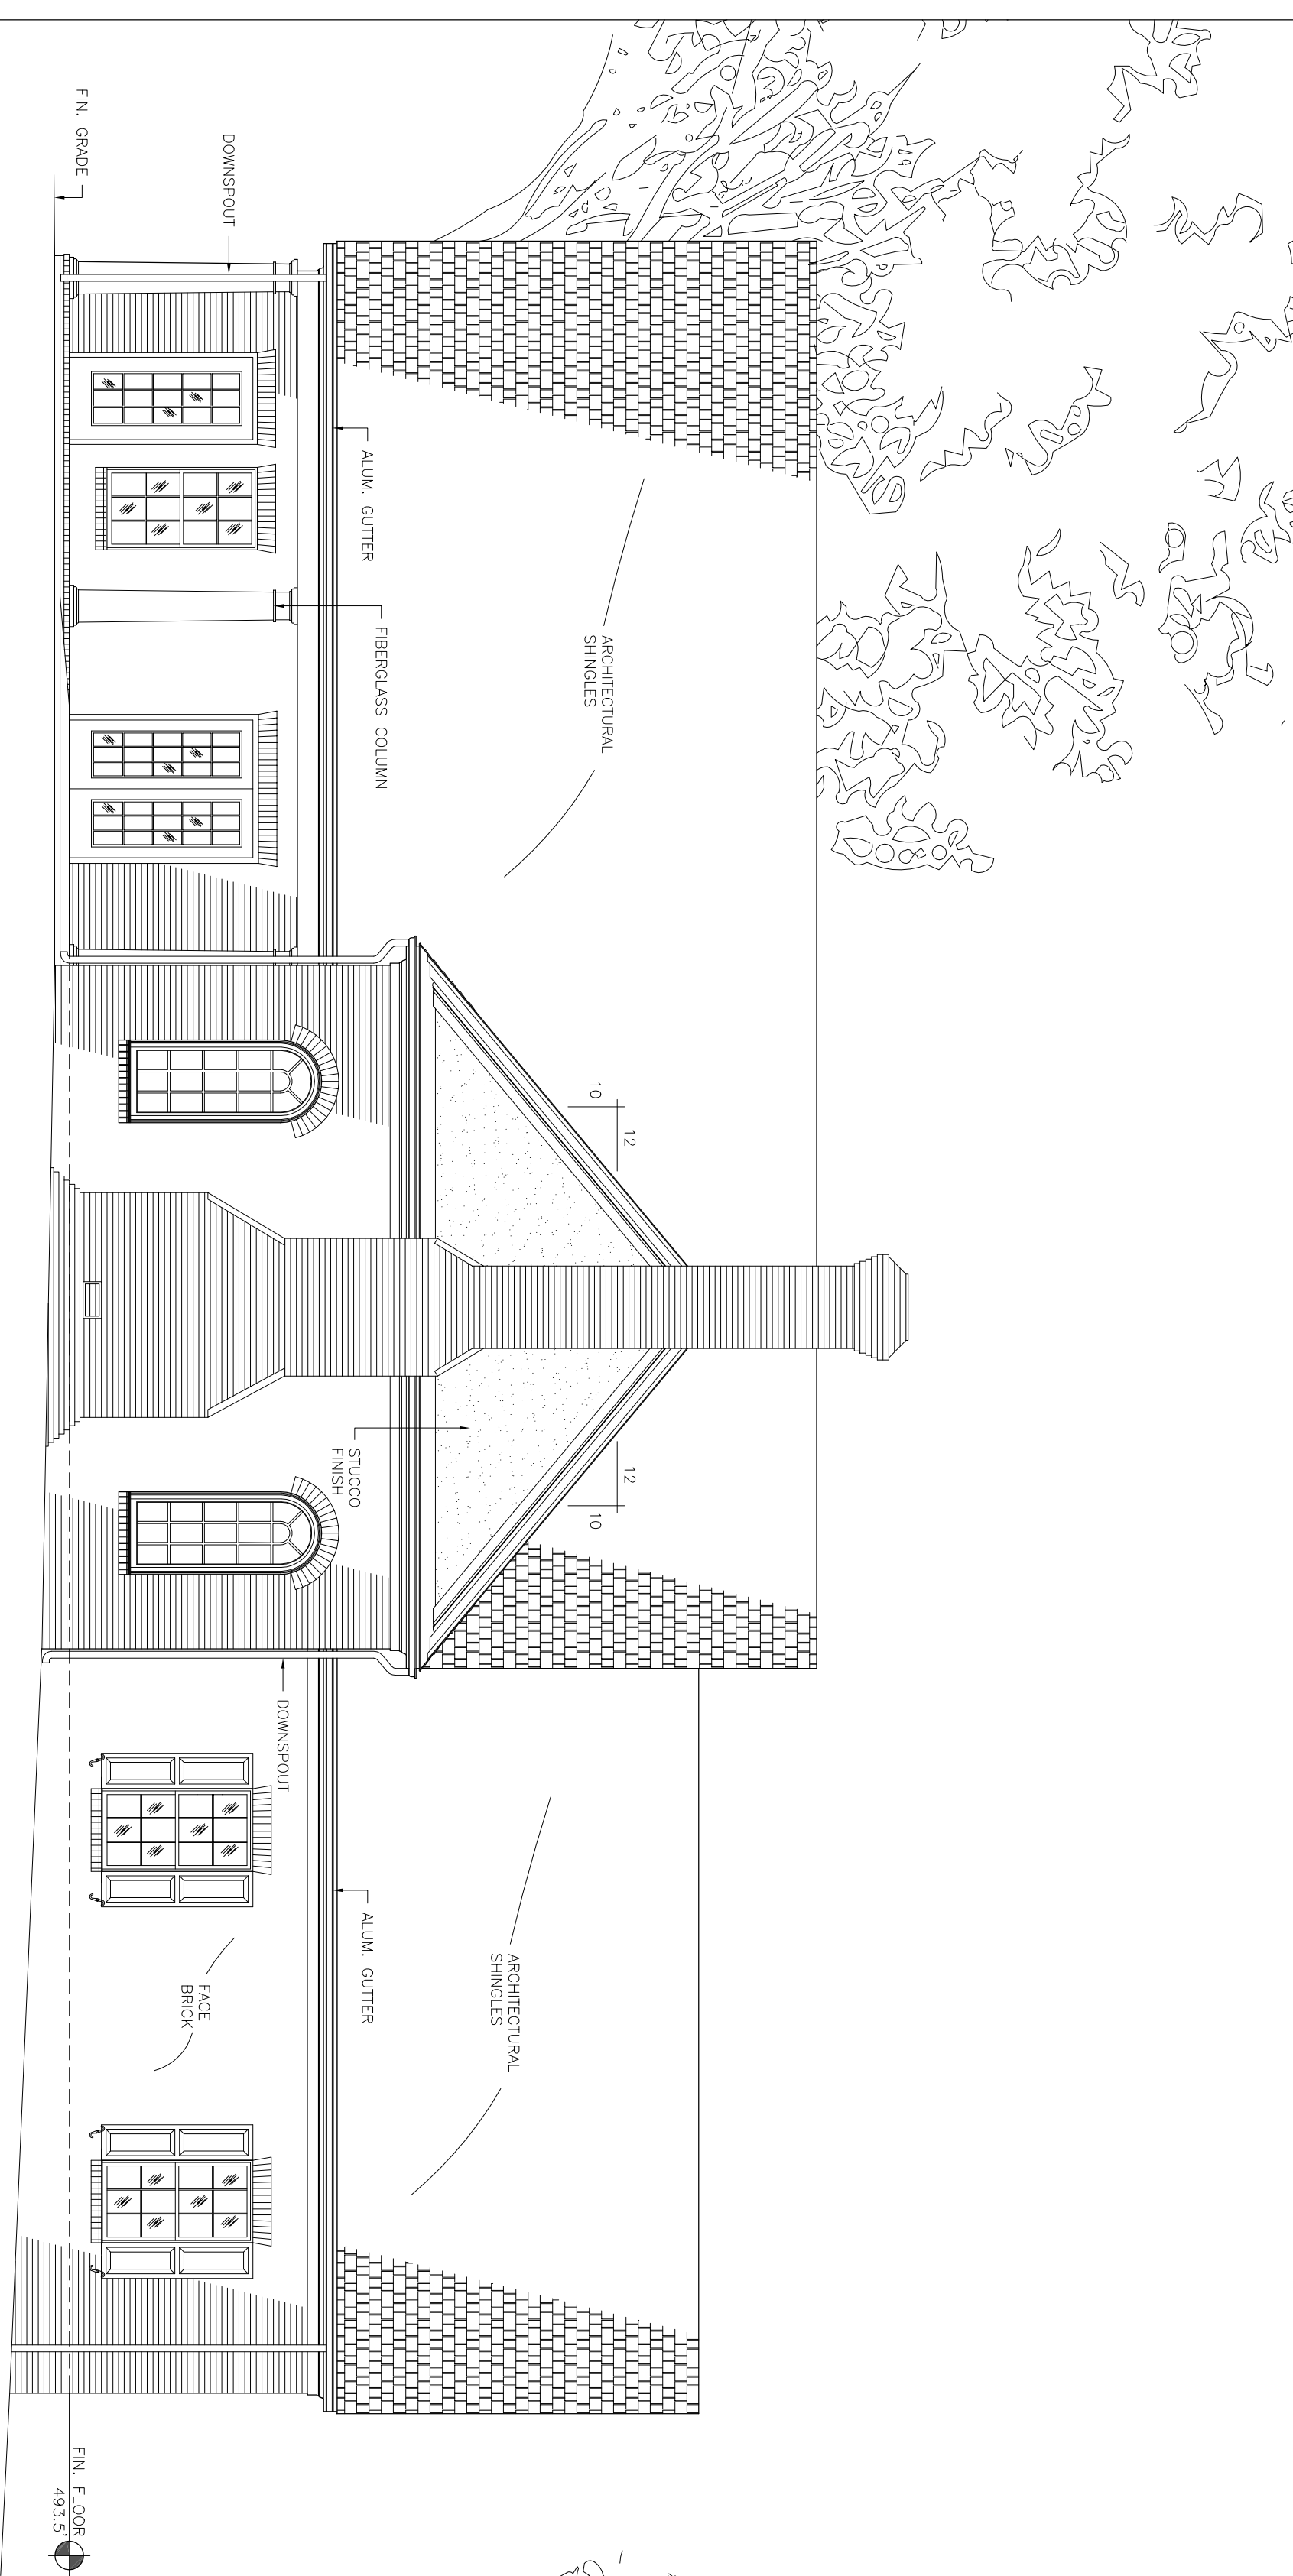

WEST ELEVATION
SCALE: 3/16"=1'-0"

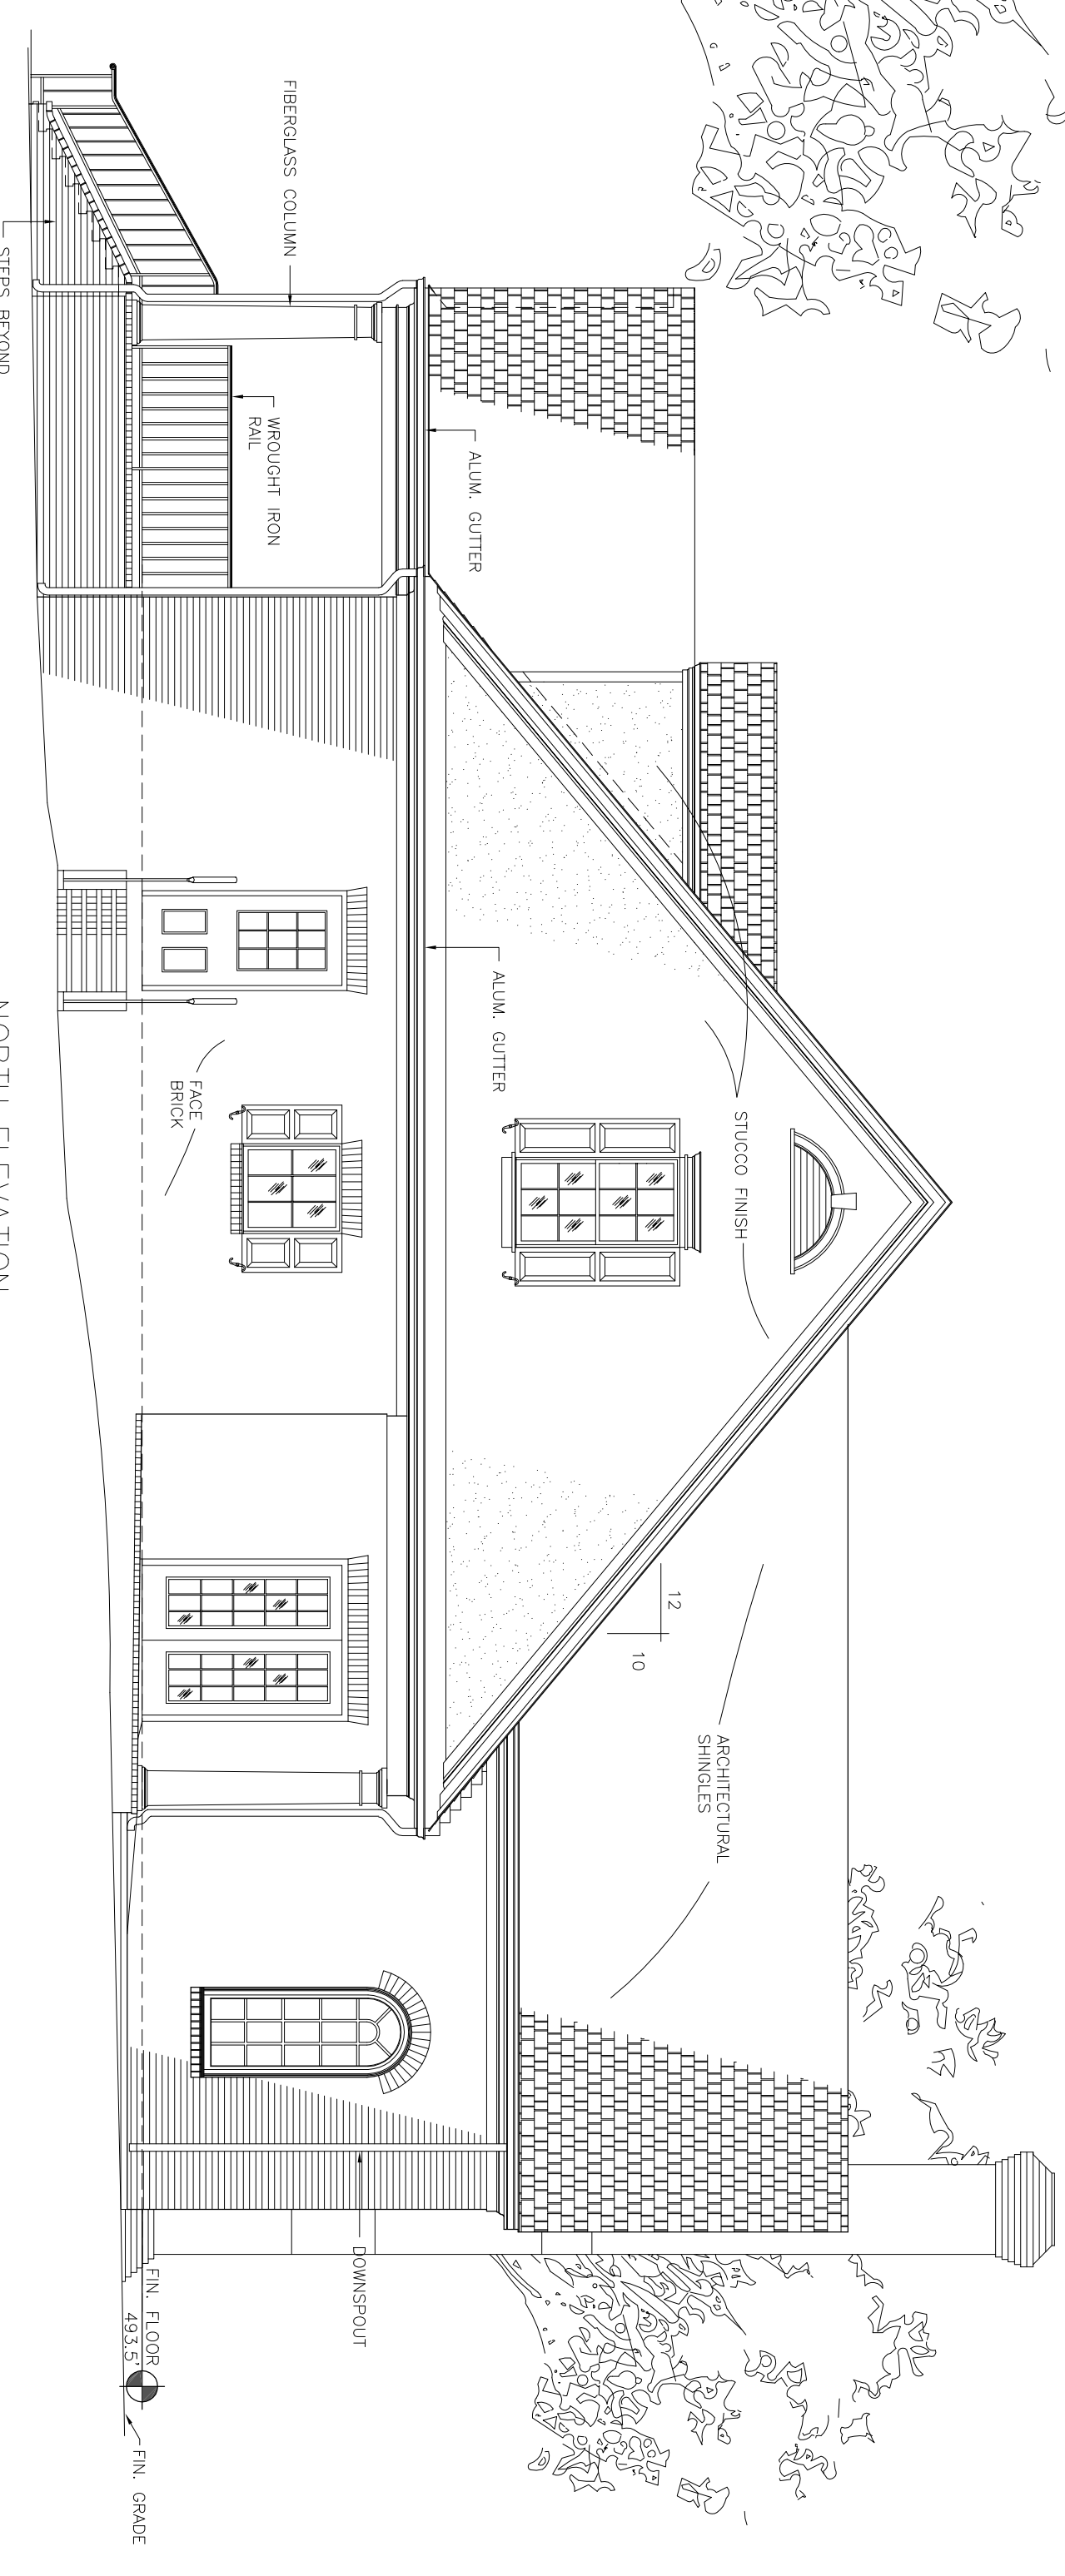

NORTH ELEVATION
SCALE: 3/16"=1'-0"

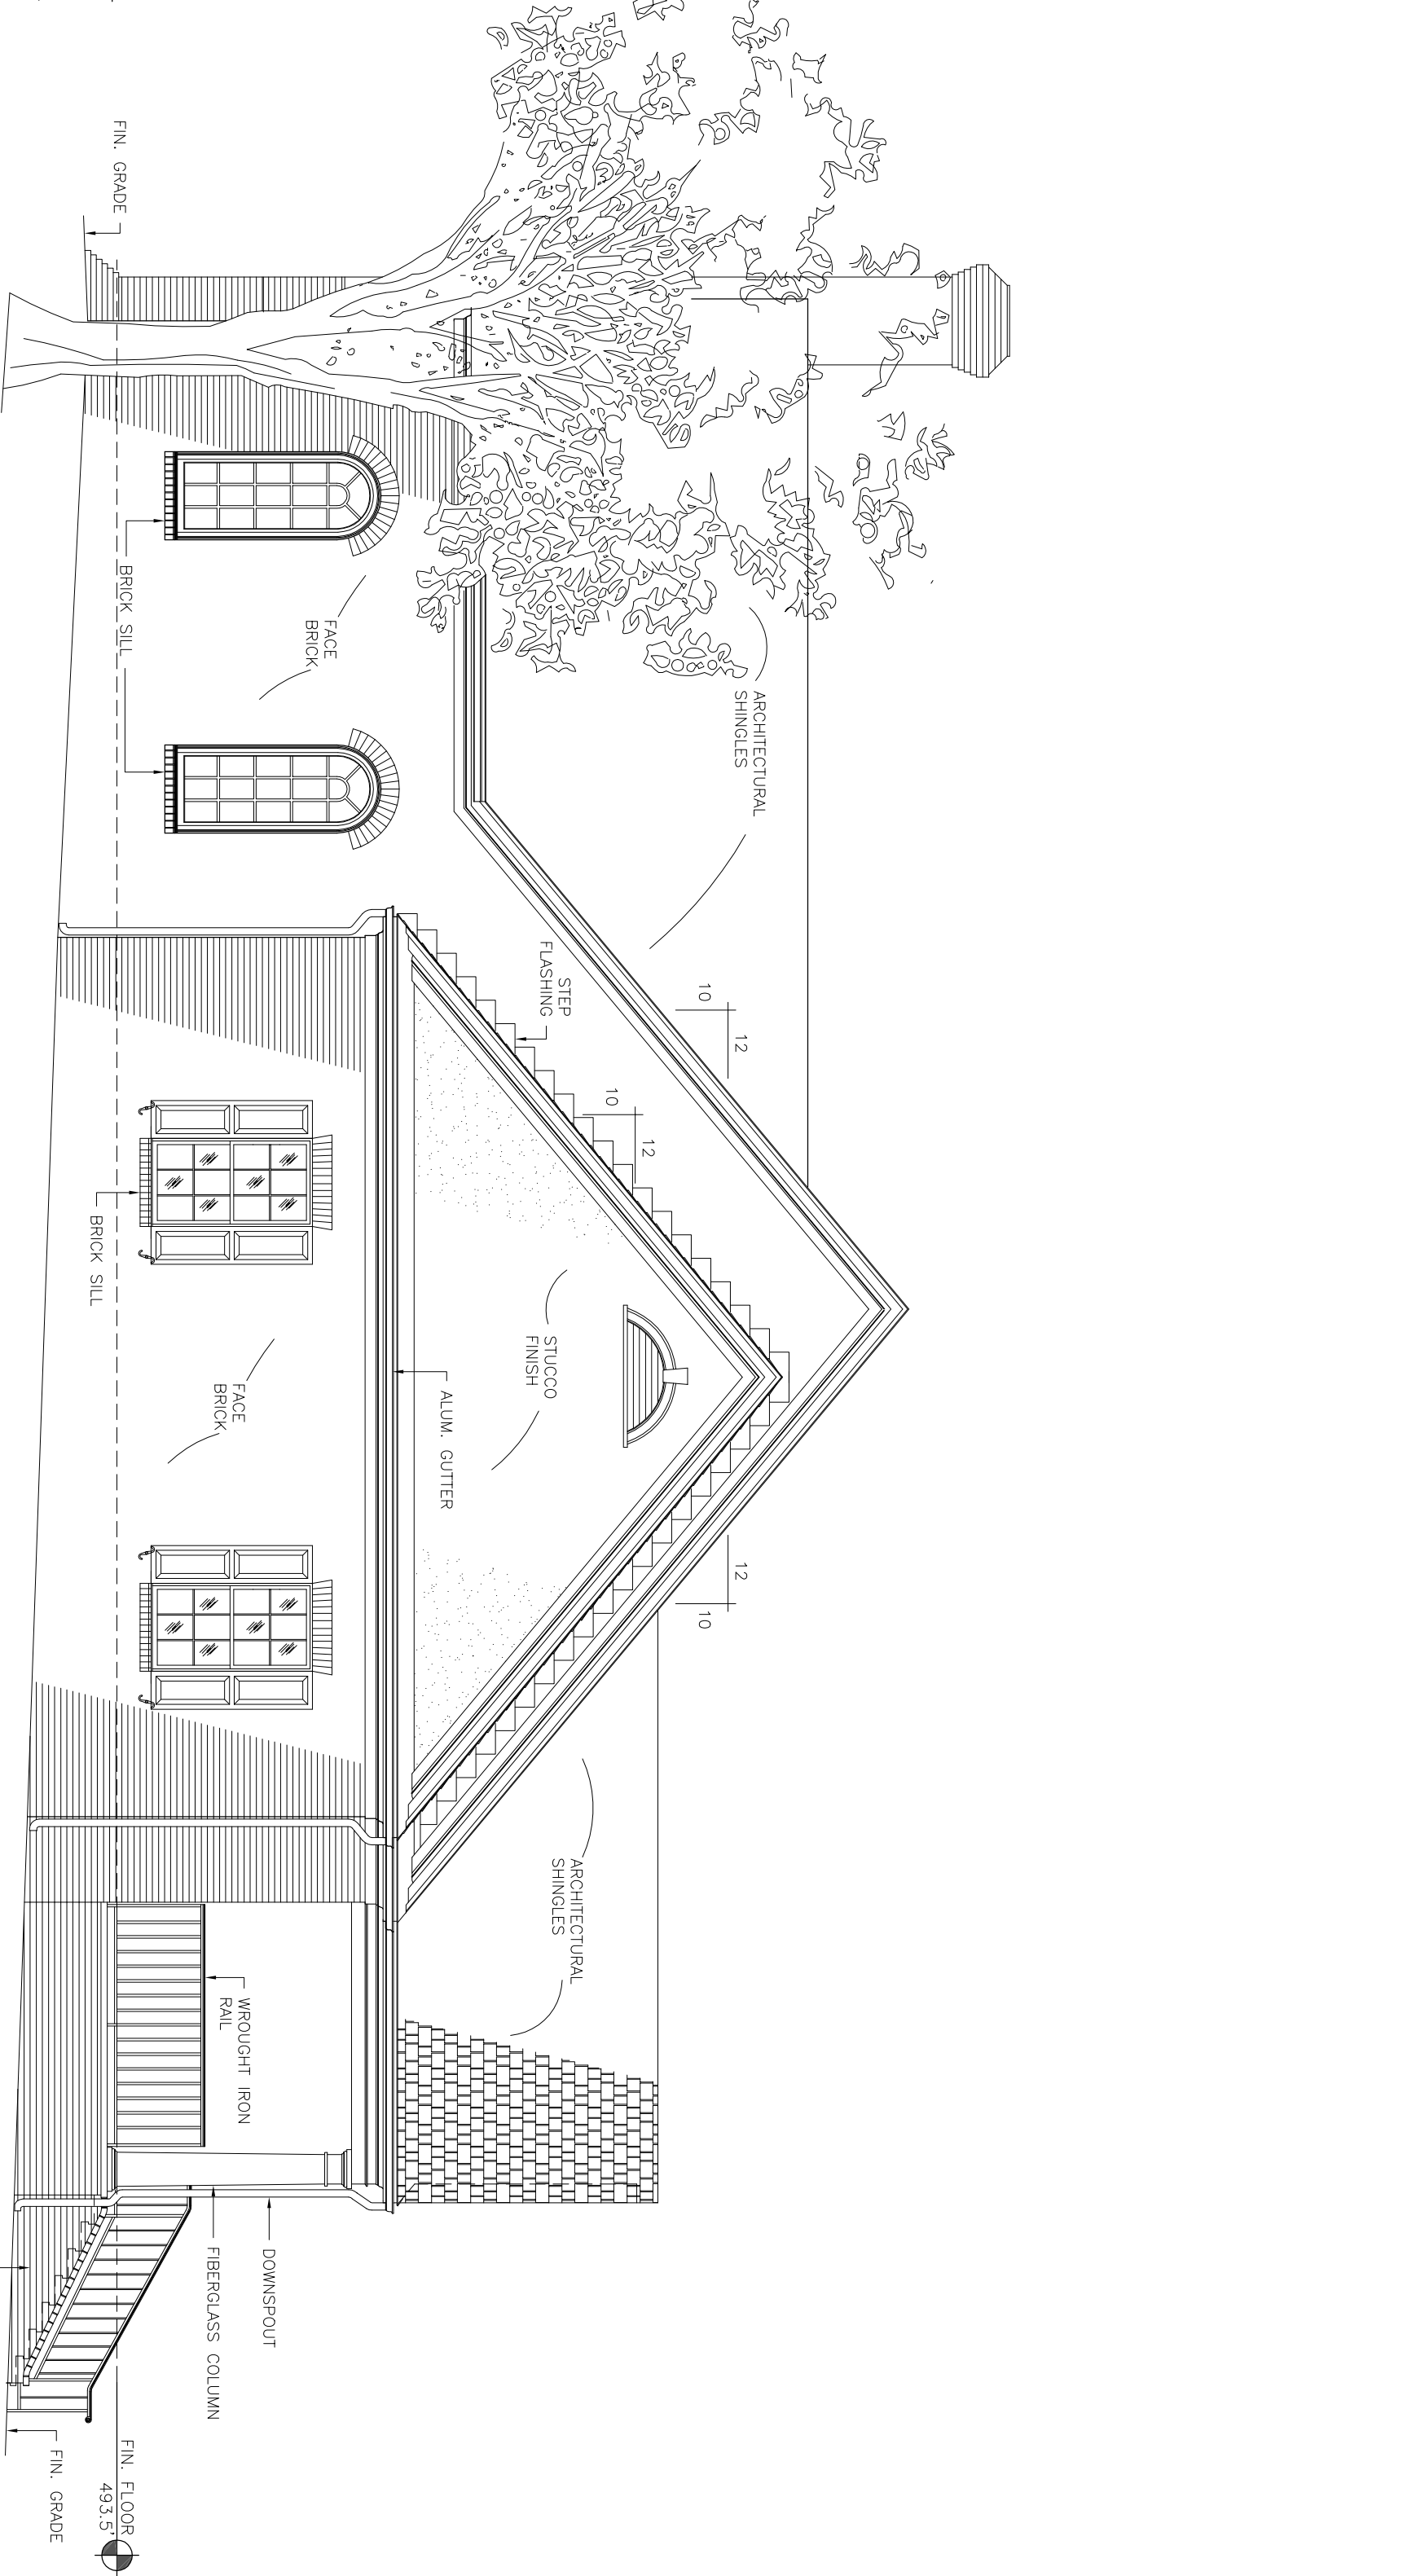

SOUTH ELEVATION
SCALE: 3/16"=1'-0"

ADDITIONS & IMPROVEMENTS TO
CHAMBERS LOT
FIRST PRESBYTERIAN CHURCH
SHILOH ROAD
MISSISSIPPI

**THOMAS SHELTON JONES
AND
ASSOCIATES**
ARCHITECTS
STARKVILLE, MISSISSIPPI

DRWN: JES
CHKD: JES
DATE: 4-30-09
SHEET: 1
OF: 1